



EC 2059

S/D.O.

E- IN-C 438  
GEN., GEN., D0032

TRIM TO THESE LINES 13" X 8"

DGM. EC 2059

POST OFFICE ENGINEERING DEPT. E- IN-C'S OFFICE S BRANCH	
DISTRIBUTION	RESTRICTED
REFERENCES	
SPEC. D1000	
ASSEMBLY DRG.	WIRING DGM
FILE 810/3	SPEC
SCALE: - / - AND AS INDICATED PROJECTION	
DECIMAL DIMENSIONS NOT TOLERANCED	
APP'D. IN S1/3 SECTION	DRN <i>PH.</i>
	TCD. <i>P. A. H.</i>
	CND. <i>P. A. H.</i>
	DATE 8.2.54
AMENDMENT	SUFFIX
FOR SUPERSEDED	
KIOSK No. 6	
METHOD OF RUNNING IN CABLE PAIR	
DGM. EC 2059	

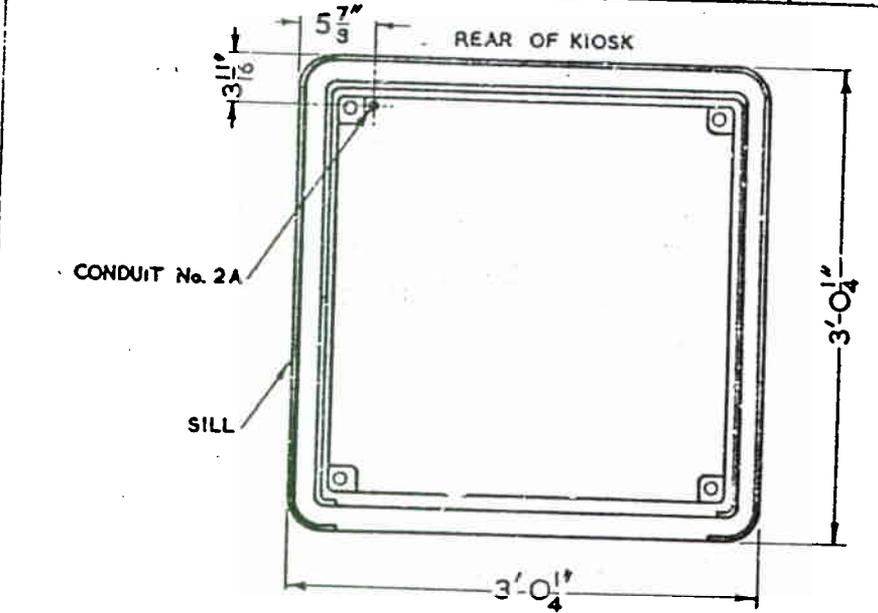


FIG. 1

POSITION FOR LEAD-IN CONDUIT No. 2A WHEN CAPPING, STEEL No. 6. IS USED.

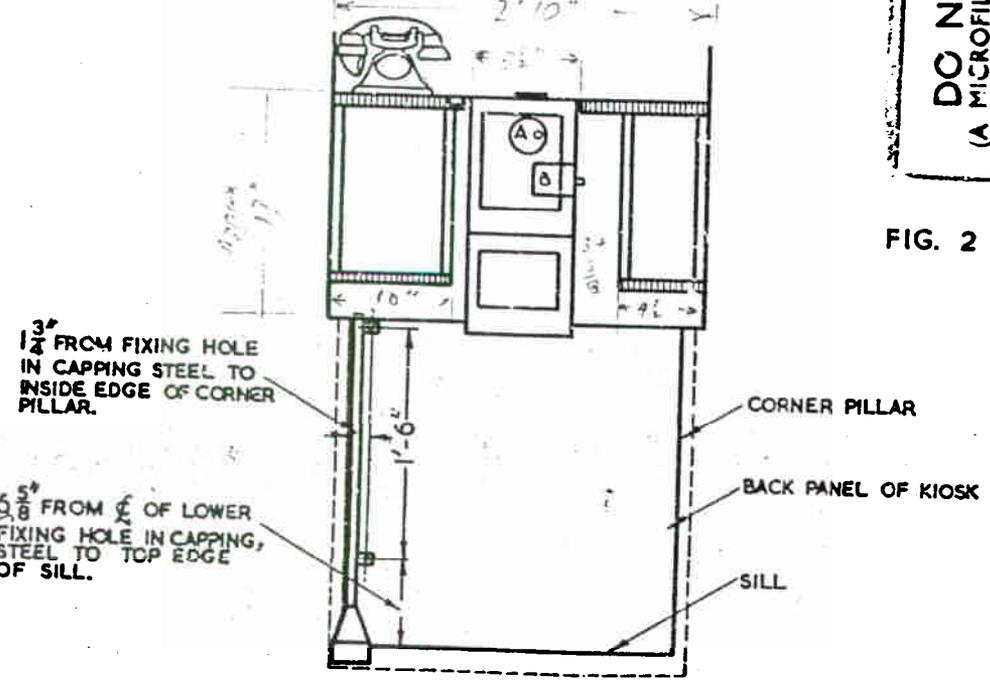


FIG. 2

POSITION OF CAPPING, STEEL No. 6. ON BACK PANEL.


DO NOT SCALE  
(A MICROFILM PROCESS PRINT)

LIMIT OF DRAWING SPACE

FRAMES, NOTICE, Nos 6 & 24.

FULL SIZE

No separate Specification.

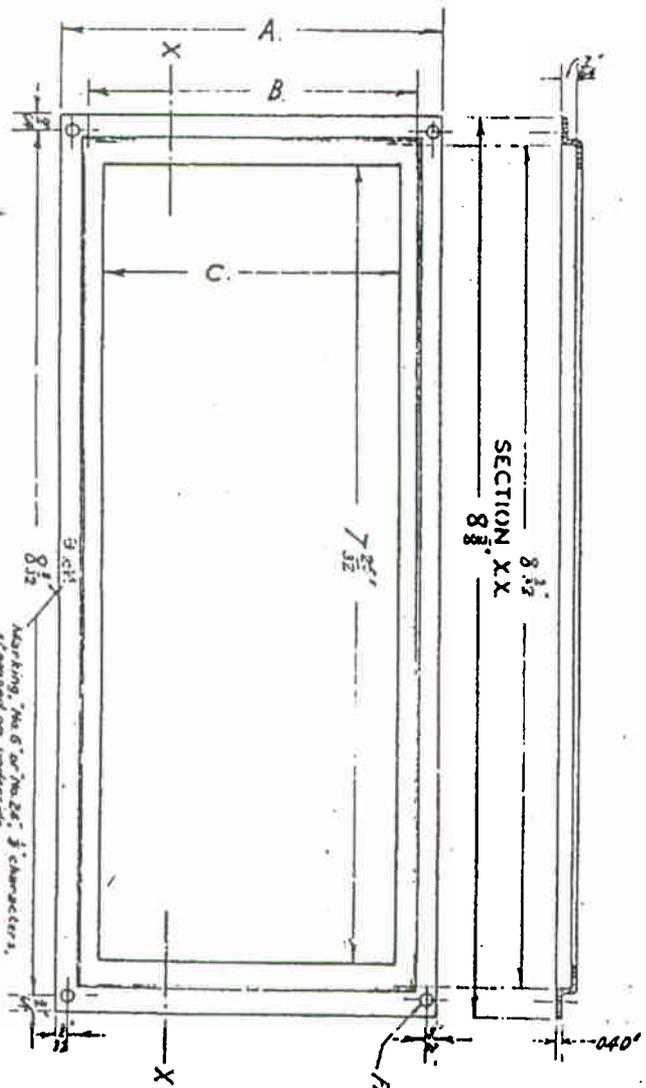

Boss Drilled.

Frame to be supplied complete with 4 - 1/2" No 3 RH. blind pan screws.

ENGINEER-IN-CHIEF G.P.O.	
DRAWING No 7644B	
Drawn by <i>FEA</i>	Date
Traced by	Completed
Checked by	31. 3. 15
Examined by <i>W.D. M. B. S.</i>	SECTION
PHOTO PRINT NOT TO BE SCALED	
Letter Particulars of Amendments	
A	Frames, Notice No 24 added
B	Marking added

File ref. Cabinets 910.

Frame Notice	Dimensions		
	A	B	C
No 6	3 1/2"	3 1/4"	2 1/2"
No 24	2 1/2"	2 1/4"	1 1/2"


5 1/2" x 8 3/8"

Fixing Holes 3/4" dia.

*W.D. M. B. S.*

MASTER


DWG. 60908

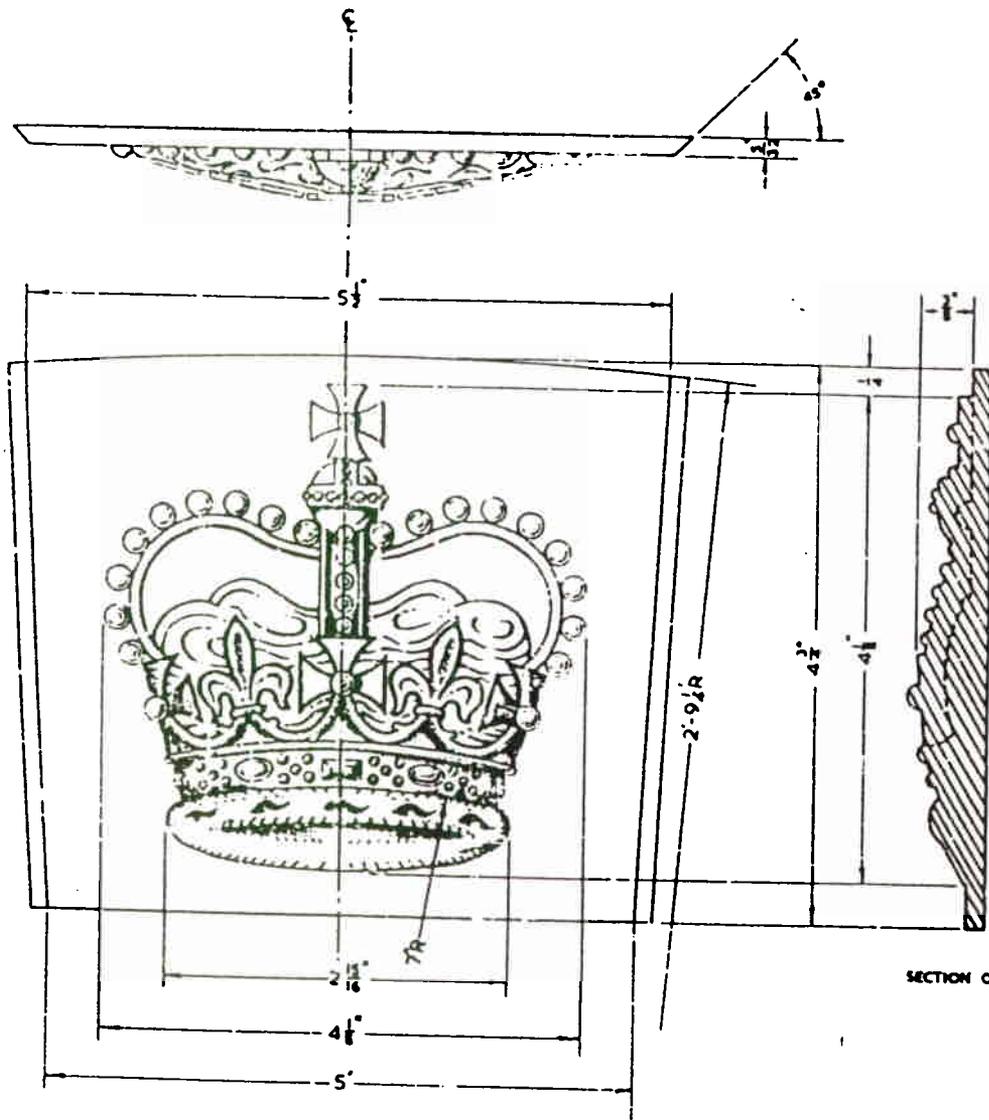

ST. EDWARD'S CROWN

TO THESE LINES 13 & 24

1

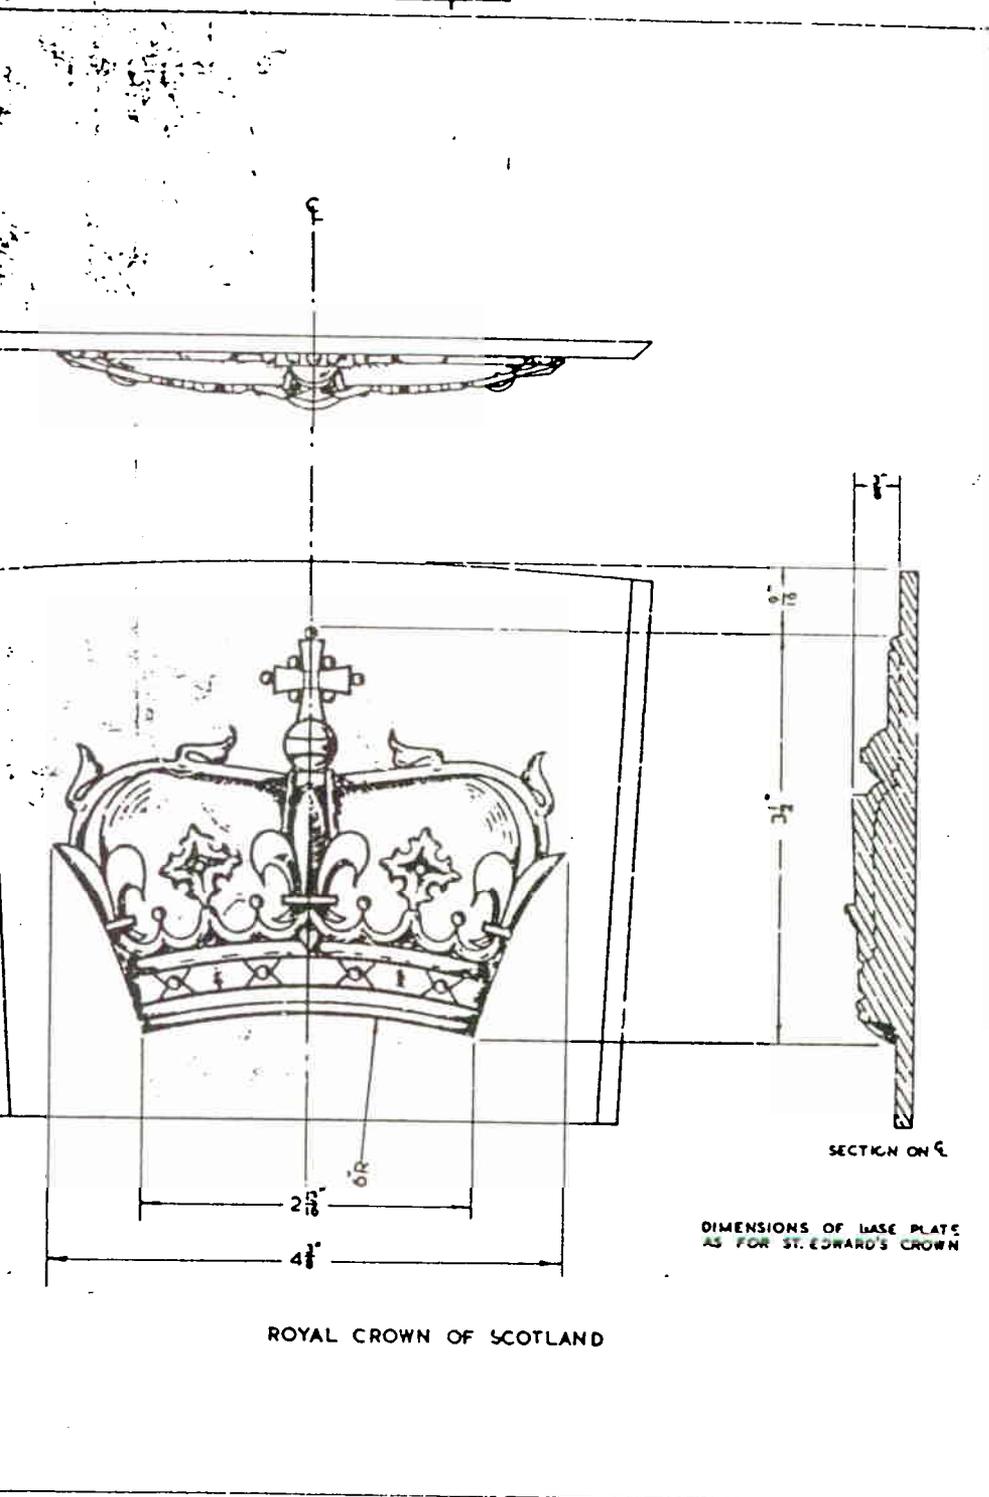

POST OFFICE ENGINEERING DEPT	
E-IN-C'S OFFICE - S BRANCH	
DISTRIBUTION RESTRICTED	
P.O.	
REFERENCES	
	SPEC D1000
ASSEMBLY DRG 60904	WIRING DRG
FILE 5810	SPEC D1140
SCALE - 1/16" AND AS INDICATED	THIRD ANGLE PROJECTION
DECIMAL DIMENSIONS NOT TOLERANCED SUBJECT TO	
APP'D IN 4/1/3 SECTION J.M. MADDOCK T.J.J.	DRN ACS TCD ACS CHK W.J.J. DATE 26.8.35
AMENDMENT	SUFFIX
REDRAWN & REDESIGNED FOR FIBR A.E.W. G.A.C. J.D.C. 12.1.53	B.
REDRAWN. ORNAMENT WAS INTEGRATED WITH CROWN PANEL (DRG 60907). ROYAL CROWN OF SCOTLAND ADDED. S.W. G.A.C. 12.1.53	C.
FOR SUPERSOLD	
KIOSK No.6. (MK. 2.) CROWN ORNAMENT	
FOR ASSEMBLY SEE DRG. 60904	
DRG. 60908	

EIN-C-211  
GEN. D0032

S/D.O.


E-IN-C 438  
GEN. GEN. D003Z

S/D.O.

IK114 IC THESE LINES 13" x 8"

DGMEC. 185L

POST OFFICE ENGINEERING DEPT. E-IN-C'S OFFICE S BRANCH		DISTRIBUTION RESTRICTED	
P.O.		REFERENCES	
DGMEC. 185L		SPEC. D1020	
ASSEMBLY	DWG.	WIRING	QGM
FILE		SPEC.	
SCALE AND AS INDICATED		ANGLE PROJECTION	
DECIMAL DIMENSIONS NOT TO BE BALANCED SUBJECT TO			
APP'D. IN	SECTION	DRAWN	S.A.E.
ER.		T.C.D.	CKD. WAG.
AMENDMENT		DATE	
REDRAWN FRAME NOTICE		SUFFIX	
NUMBERS & NOTES 0 & 2		A	
ADDED: <i>H.P.</i> 18-5-64		B	
WALLBOARD D670577 WAS DROPTED WALLBOARD D670577 INDICATED NOTES 5 & 6 & TITLE AMENDED PROTECTOR & FUSE N. 1 & NOTE 8 ADDED: <i>H.P.</i> 18-5-64			
FOR SUPPLEMENT			
KIOSKS & CABINETS ARRANGEMENT OF EQUIPT. USING WALLBOARDS D1 & D2/60577-OR- D1 & D2/60577 ALL SYSTEMS (EXCEPT MAGNETO) DGMEC. 185L			

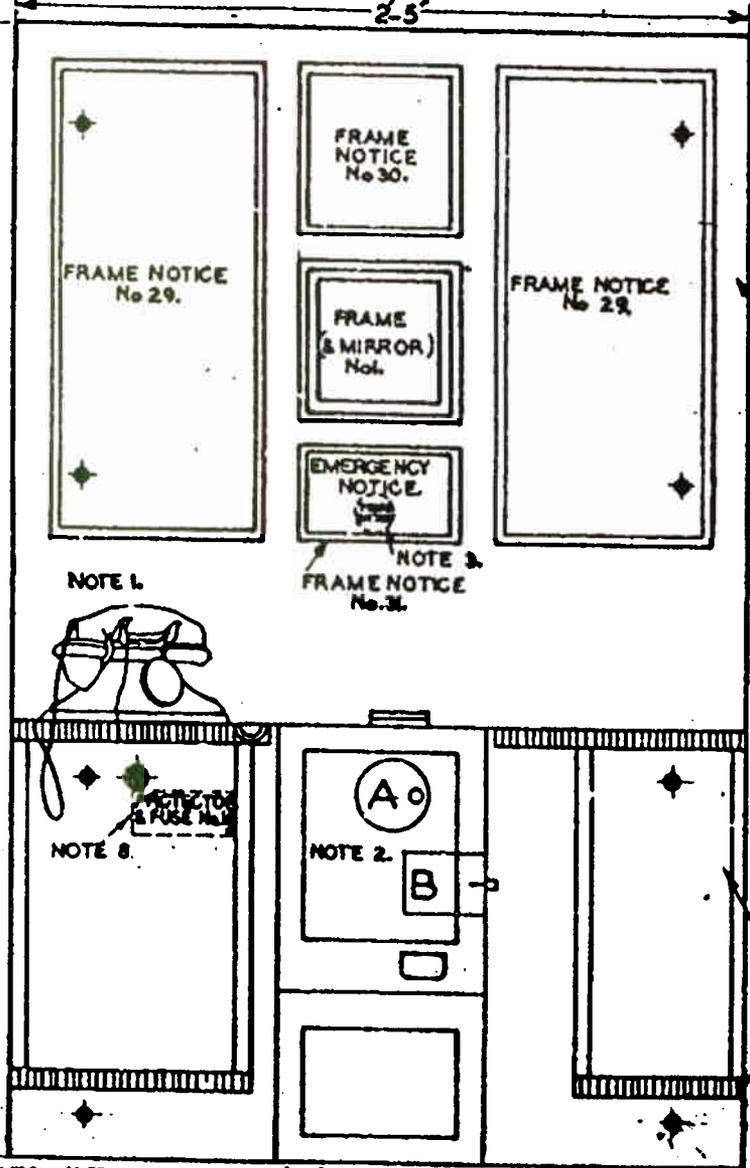

- NOTES
1. FOR AUTO UNIT AUTO & MANUAL (CB) SYSTEMS-TELEPHONE No 236 MINUS CORD.
  2. FOR C.B.S. SYSTEMS-TELEPHONE No 146 MINUS CORD.
  3. FOR AUTO UNIT AUTO & MANUAL (CB) SYSTEMS-BOX CC No. 140 COMPLETE.
  4. FOR C.B.S. SYSTEMS-BOX CC No. 108 COMPLETE.
  5. EMERGENCY BUTTON REQUIRED ONLY ON MANUAL (CB) SYSTEM.
  6. IN C.B.S. SYSTEMS-BOX THERE IS HOUSED IN PARCEL RECEPTACLE AND HIDDEN FROM VIEW BY PARTITION D670577.
  7. THE INSTRUCTION AND EMERGENCY CARD WILL BE SUPPLIED BY THE T.M. OR H.P.M.
  8. CABINETS WITH INTERNAL DIMENSIONS TOO SMALL FOR A STANDARD WALLBOARD SHOULD BE EQUIPPED WITH WALLBOARD D1/63747 AND D2/63747. OVERALL SIZE 4' x 2' 1/2'.
  9. MAGNETO SYSTEMS SHOULD BE EQUIPPED AS IN DGMEC. 185L.
  10. PROTECTOR & FUSE N. 1 TO BE HIDDEN FROM VIEW BY PARTITION D670577. FOR U/G LEAD-IN ARRANGEMENT IN KIOSKS No 6, SEE DGMEC. 205L.


MASTER

# CALL OFFICE CABINETS.

Arrangement of Equipment for Post-payment  
Call Office using Box C.C.No.16B complete  
and Telephone No.196 minus Cord.

Magneto System.

Scale 1/8.

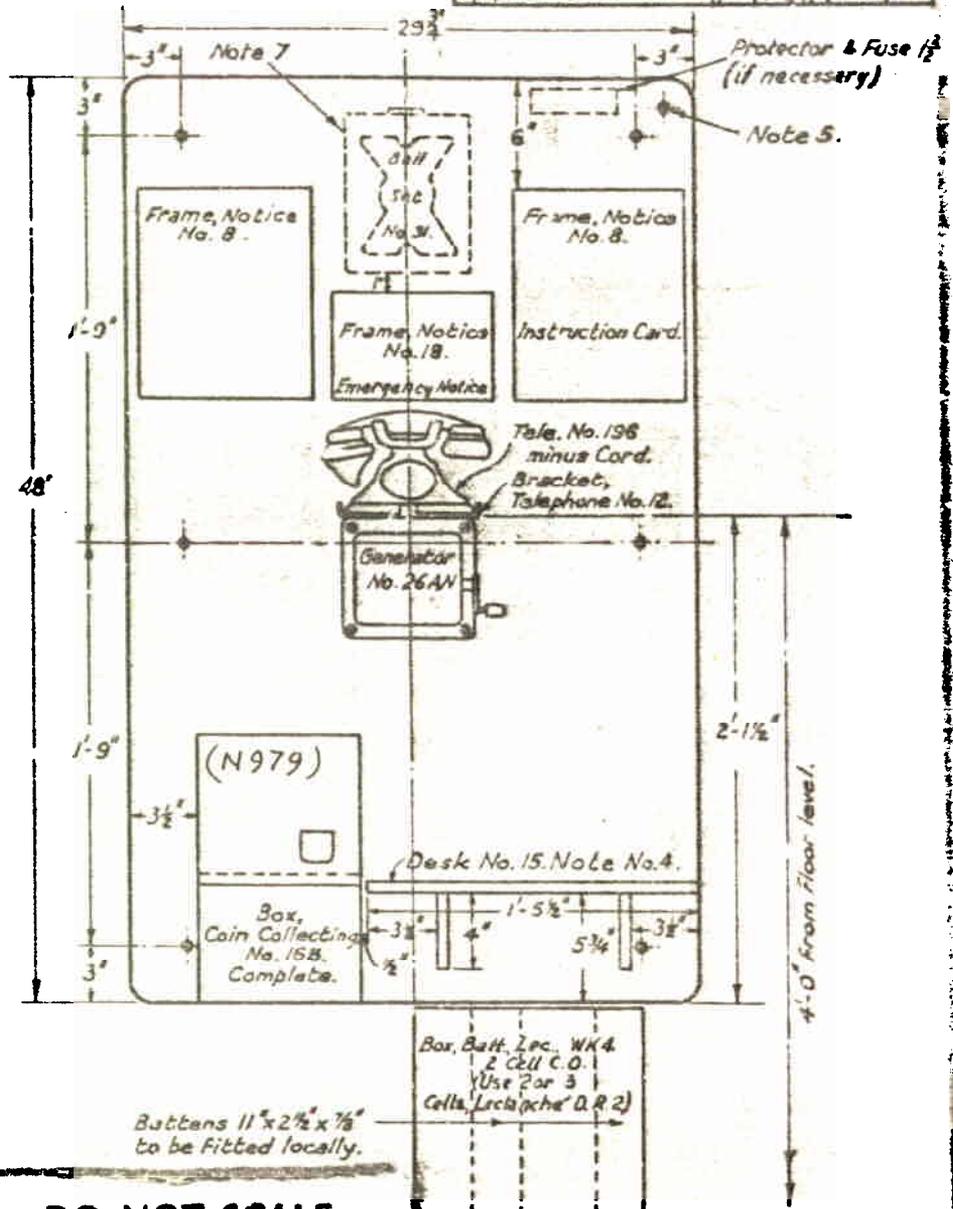

Note

**DO NOT SCALE**  
(A MICROFILM PROCESS PRINT)

1. No wiring to appear on face of Wallboard.
2. In non-standard cabinets the layout should conform as nearly as possible to that of the standard cabinet and Wallboard 48"x29 1/4" will be used whenever the width of the cabinet permits. The Wallboard will be mounted centrally between the sides of the cabinet in all cases.
3. The bottom edge of Bracket, Telephone No. 12 should be 4'-0" from floor level.
4. The Directory should lie flat on Desk No. 15; the cord should be passed through hole in desk and fastened to desk bracket.
5. In non-standard cabinets where the width does not permit the fitting of Desk No. 15 a Desk No. 17 should be provided, the directory being suspended from a screw-eye fitted at the top right-hand corner of Wallboard.
6. The Instruction and Emergency Notice Cards, will be supplied by the T.M. or H.P.M.
7. Bellset No. 31 will only be required when the obsolescent "Box C.C. No. 16 complete" is used.

EC 1586


E-INC 438  
GEN. SER. 0003Z

S/D.O.

TRIM TO THESE LINES 13' x 8'

DGMEC. 1851.

POST OFFICE ENGINEERING DEPT. E IN-C'S OFFICE S BRANCH	
DISTRIBUTION P.O. RESTRICTED	
REFERENCES DGMEC. 1852 DGMEC. 2059	SPEC. D. 1030
ASSEMBLY DRC.	WIRING DGM.
FILE	SPEC.
SCALE	AND AS ANGLE
INDICATED	PROJECTION
DECIMAL DIMENSIONS NOT TOLERANCED	
SUBJECT TO	
APP'D IN SECTION	DRN. E.A.E.
ER.	TCD.
	CND. WAG.
	DATE 22. 12. 54
AMENDMENT	SUFFIX
REDRAWN FRAME NOTICE NUMBERS & NOTES 8 & 7 ADDED. H.P. 18. 8. 51	A
WALLBOARD D2/60577 WAS D2/60577 WALLBOARD D2/60577 INDICATED. NOTES 3 & 6 & TITLE AMENDED. PROTECTOR & FUSE N. 1 & NOTE 8 ADDED. H.P. 18. 2. 54	B
FOR SUPERSEDE	
KIOSKS & CABINETS ARRANGEMENT OF EQUIPT. USING WALLBOARDS DI & D2/60577. OR. DI & D2/60577 ALL SYSTEMS (EXCEPT MAGNETO) DGMEC. 1851	

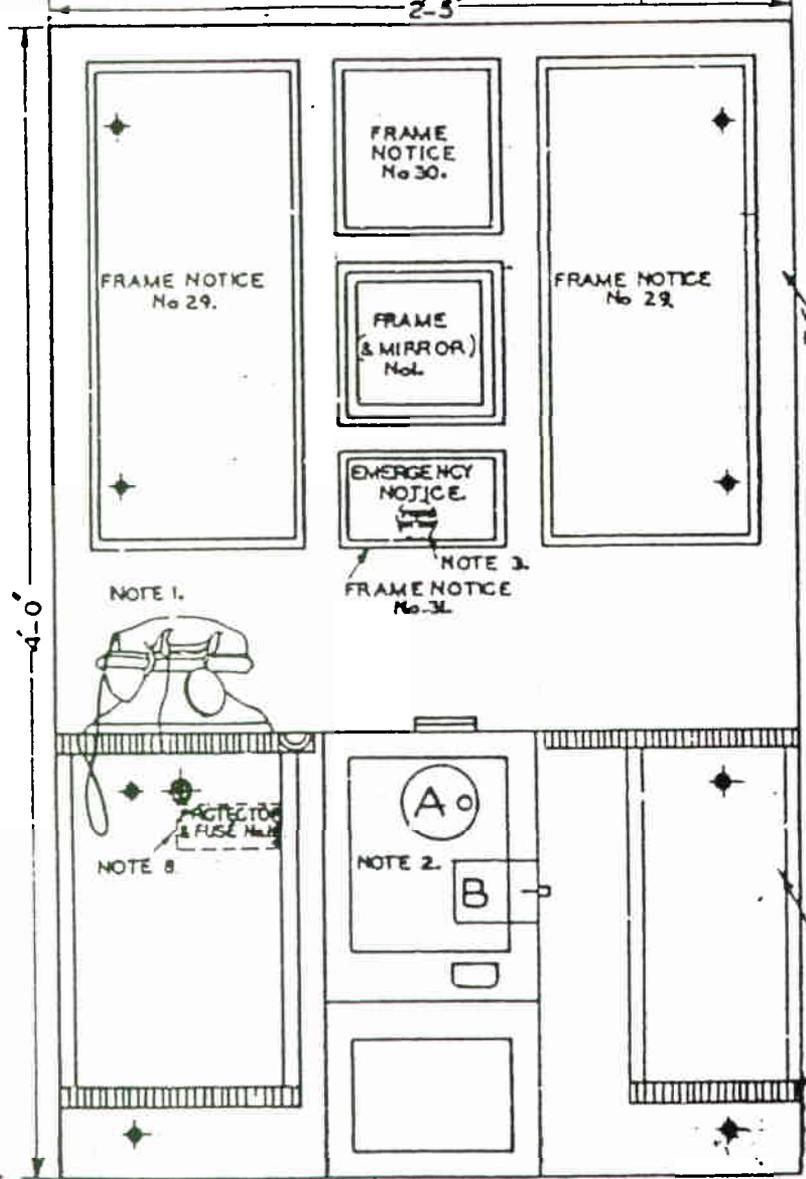

- NOTES:
1. FOR AUTO UNIT AUTO & MANUAL (C.B.) SYSTEMS-TELEPHONE No. 238 MINUS CORD. FOR C.B.S. SYSTEMS-TELEPHONE No. 148 MINUS CORD.
  2. FOR AUTO UNIT AUTO & MANUAL (C.B.) SYSTEMS-BOX CC. No. 140 COMPLETE.
  3. FOR C.B.S. SYSTEMS-BOX CC. No. 188 COMPLETE.
  4. EMERGENCY BUTTON REQUIRED ONLY ON MANUAL (C.B.) SYSTEM.
  5. IN C.B.S. SYSTEMS MAGNETO IS HOUSED IN PARCEL RECEPTACLE AND HIDDEN FROM VIEW BY PARTITION D60967.
  6. THE INSTRUCTION AND EMERGENCY CARDS WILL BE SUPPLIED BY THE T.M. OR H.P.M.
  7. CABINETS WITH INTERNAL DIMENSIONS TOO SMALL FOR A STANDARD WALLBOARD SHOULD BE EQUIPPED WITH WALLBOARD D1/63747 AND D2/63747. COVERALL SIZE 4' (2' x 2').
  8. MAGNETO SYSTEMS SHOULD BE EQUIPPED A B IN DGMEC. 1852.
  9. PROTECTOR & FUSE N. 1 TO BE HIDDEN FROM VIEW BY PARTITION D60967. FOR U/G LEAD-IN ARRANGEMENT IN KIOSKS No. 6, SEE DGMEC. 2059.

LIMIT OF DRAWING SPACE

MASTER

Trim to these lines.

ROTAPRINT

ROTAPRINT

E-in-C 384

### KIOSKS Nos. 2 & 4.


Arrangement of Equipment for Preparation.  
Call Office with Box, Coin, Collecting No. 14.  
Complete and Telephone No. 218.

#### Automatic System

Scale - 1/8"

SUPERSEDED FOR NEW WORK BY DIAG. EC 1851

OFFICE OF THE ENGINEER-IN-CHIEF, G.P.O.					
DIAGRAM E.C. 1578					
Drawn by	Checked by	Engd. by	Approved by	Date	
W. J. G.	W. J. G.	W. J. G.	W. J. G.	12-10-11	
Amendment Particulars			Initials		
Note added:			W. J. G.	12-10-11	4
SUPERSESION NOTE ADDED			W. J. G.	12-10-11	3

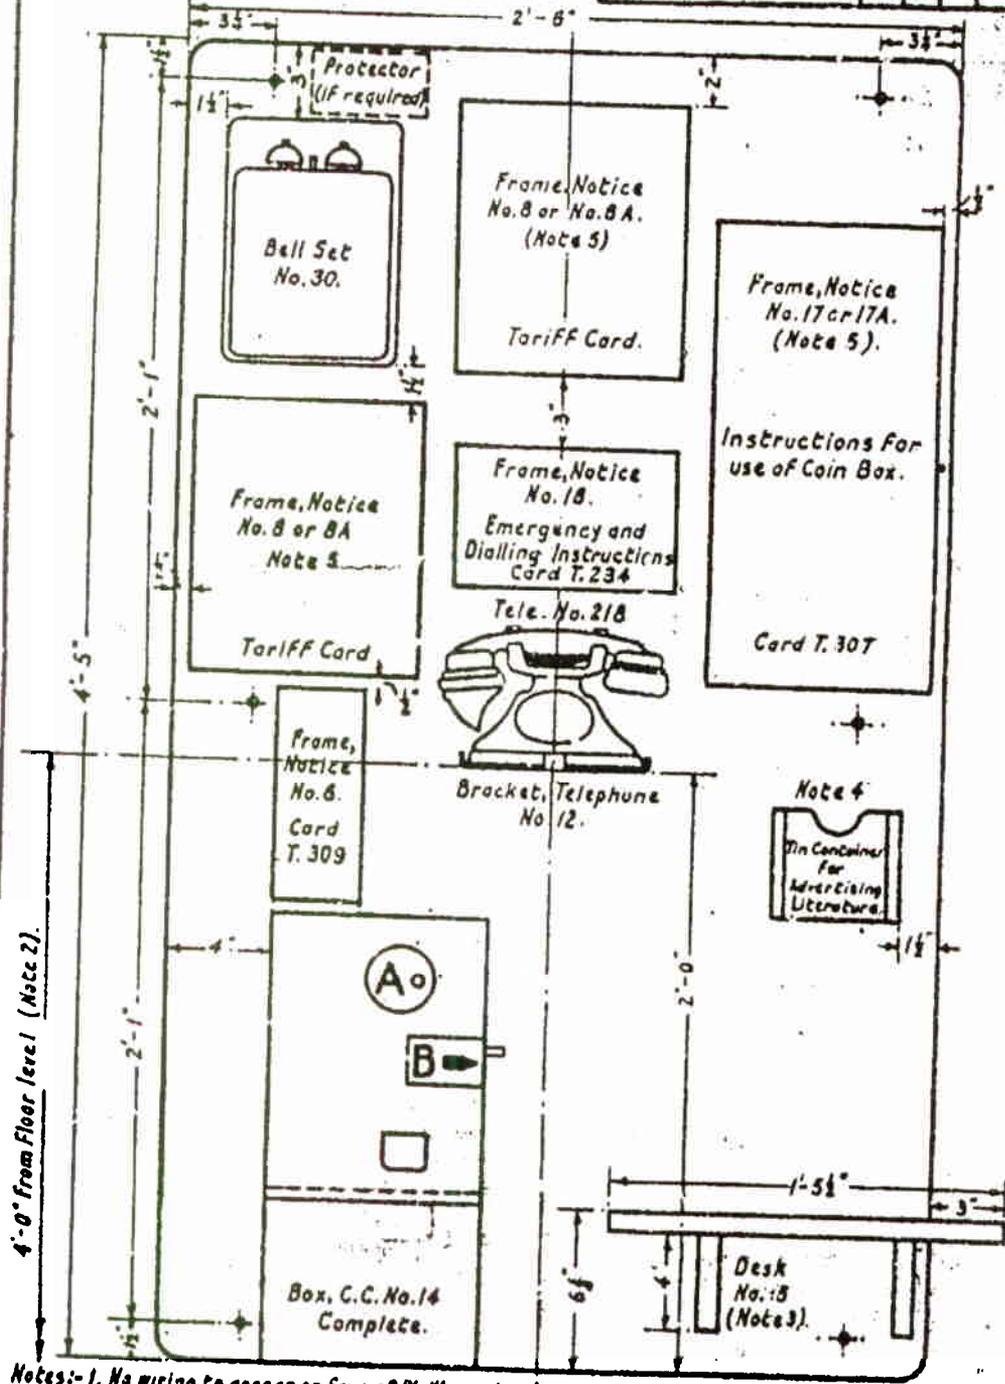

- Notes:-
1. No wiring to appear on face of wallboard.
  2. The bottom edge of Bracket, Telephone No. 12 should be 4'-0" from floor level.
  3. Directory should lie flat on Desk No. 15; The cord should be passed through hole in desk and fastened to desk bracket.
  4. The Tin-Container will be fitted only in cases indicated by the Controller L.T.S. or District Manager
  5. In Kiosks No. 2 fit Frames, Notice Nos. 8 & 17. In Kiosks No. 4 fit Frames, Notice Nos. 8A & 17A.
  6. When one tariff card only is required the Frame Notice No. 8 or 8A fitted above the Frame, Notice, No. 18 should be omitted.

**DO NOT SCALE**  
(A MICROFILM PROCESS PRINT)

POST OFFICE ENGINEERING DEPT. E-IN-C'S OFFICE POWER				Br.	
KIOSK N° 6.			DRG. P/EL 3		
ELECTRIC LIGHTING WITH BOX SERVICE N° 000 & EARTH LEAKAGE CIRCUIT BREAKER					
References Quoted	Scale:	and as indicated	Spec. /	Amendment	Suffix
W 5991	File Ref. -	Date 16.6.41			
P/EL 66.	Drn.	Appd. in P Sect.			
	Trd. <i>J.B.</i>	<i>J.B.</i>			
	Ckd. <i>J.B.</i>				
	<i>J.B. 1.7.41</i>				
Spec. <del>D1600</del>	Supersedes P 1784.				

